

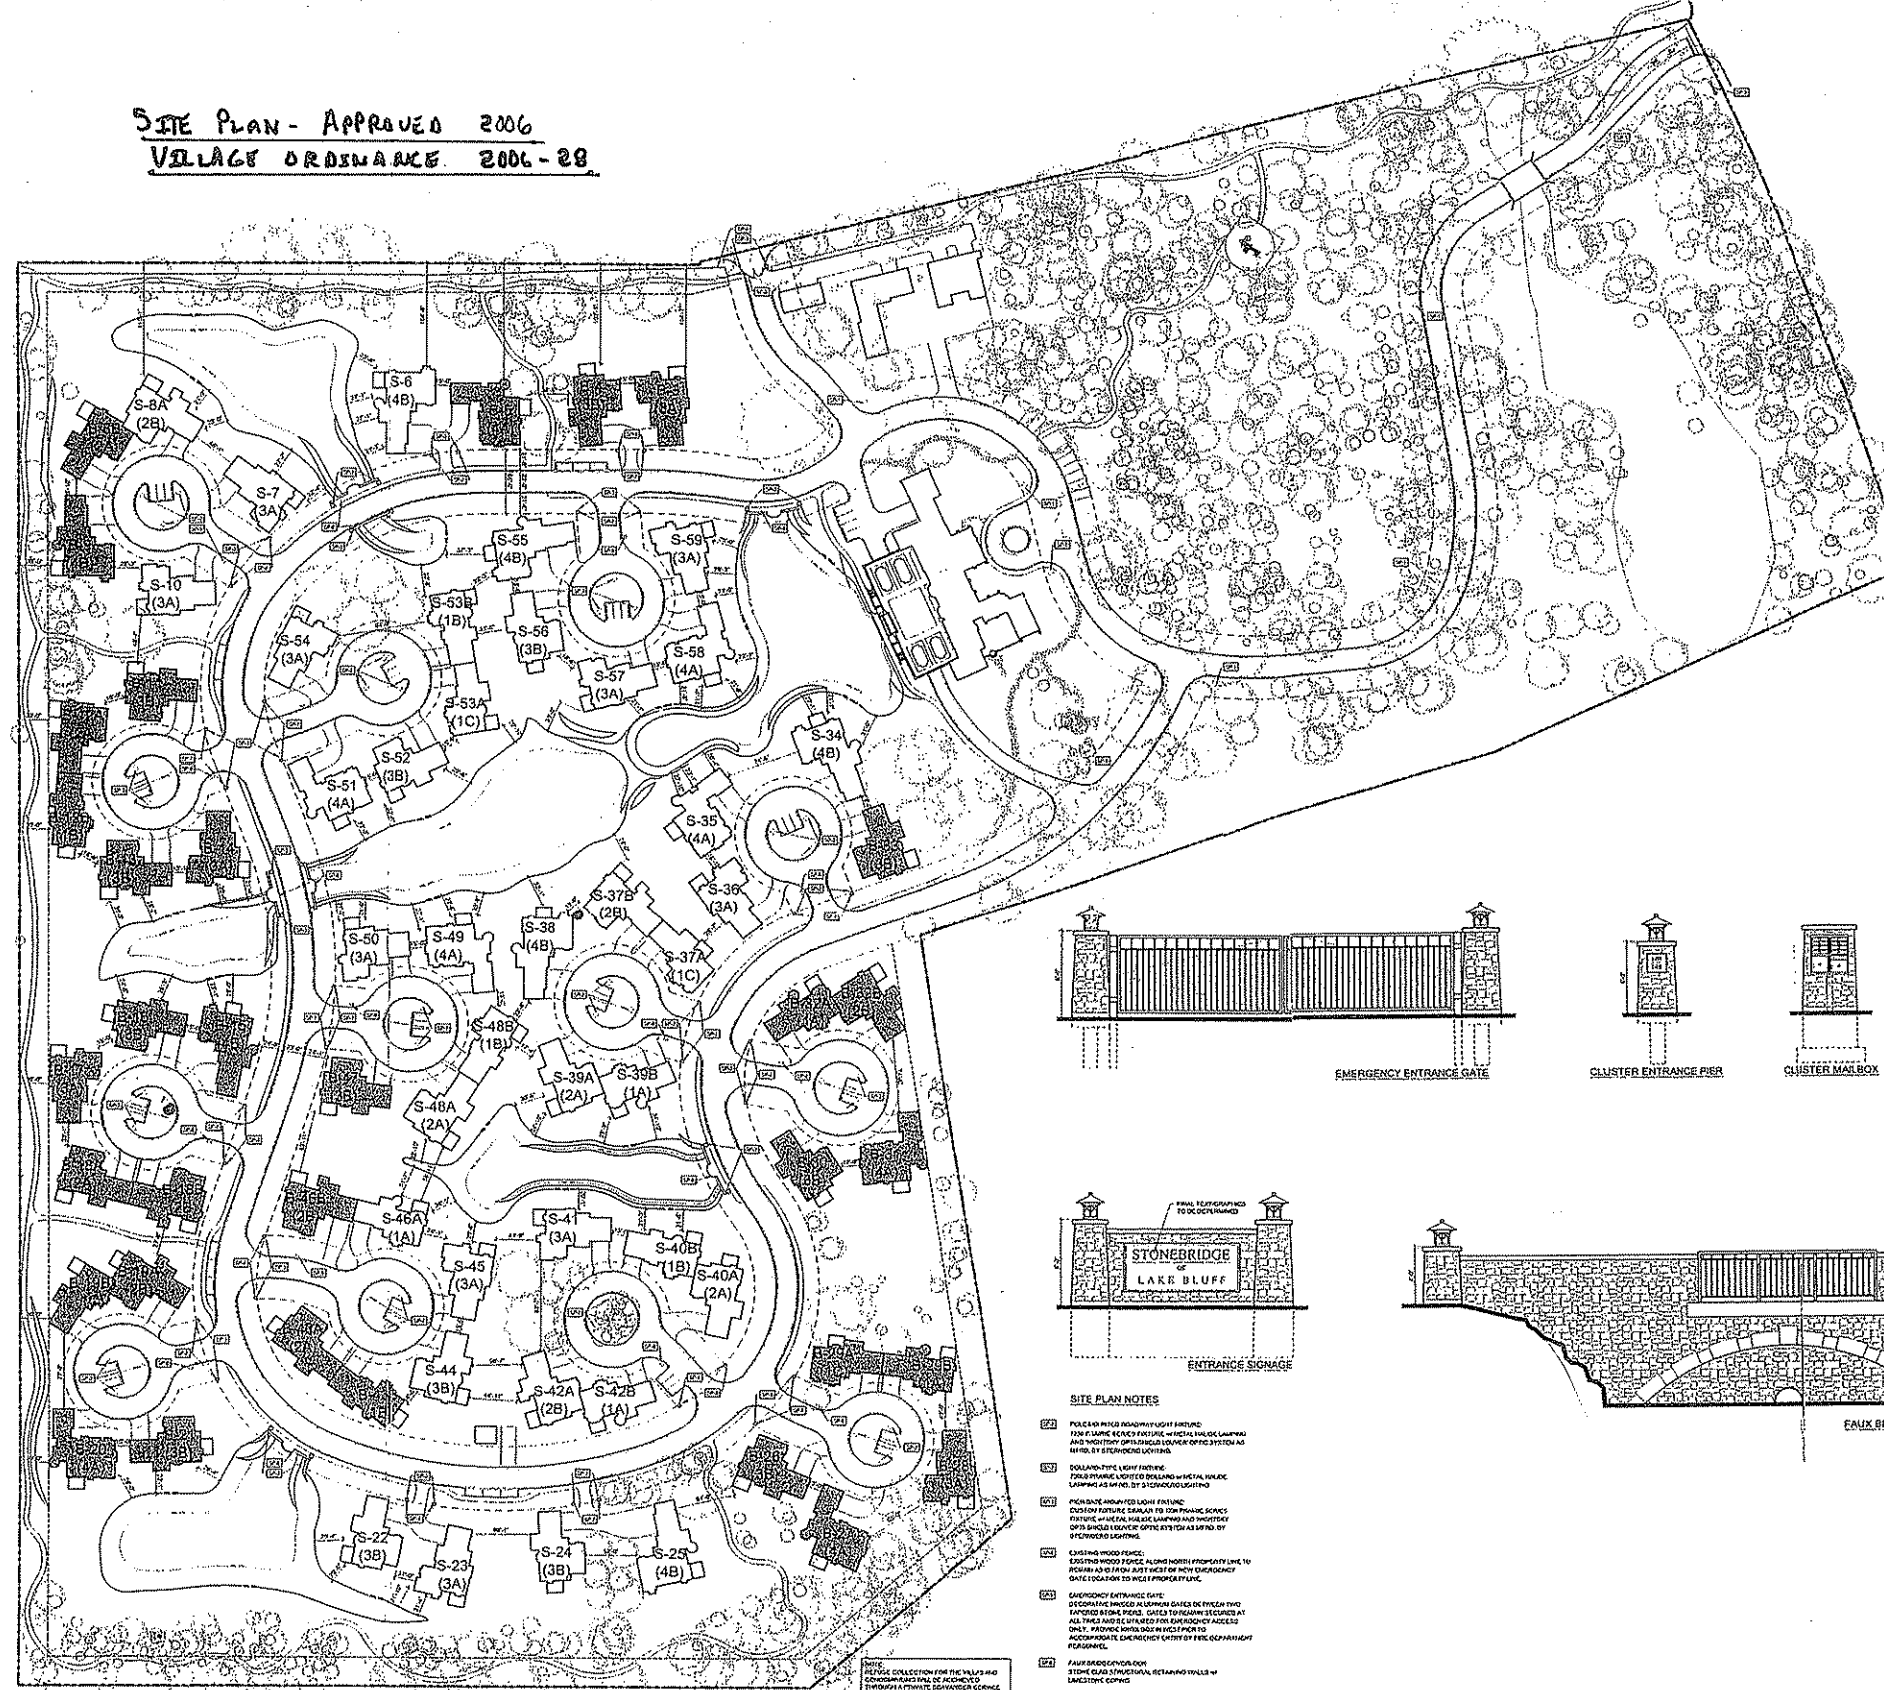


**SITE PLAN - APPROVED 2006**  
**VILLAGE ORDINANCE 2006-28**

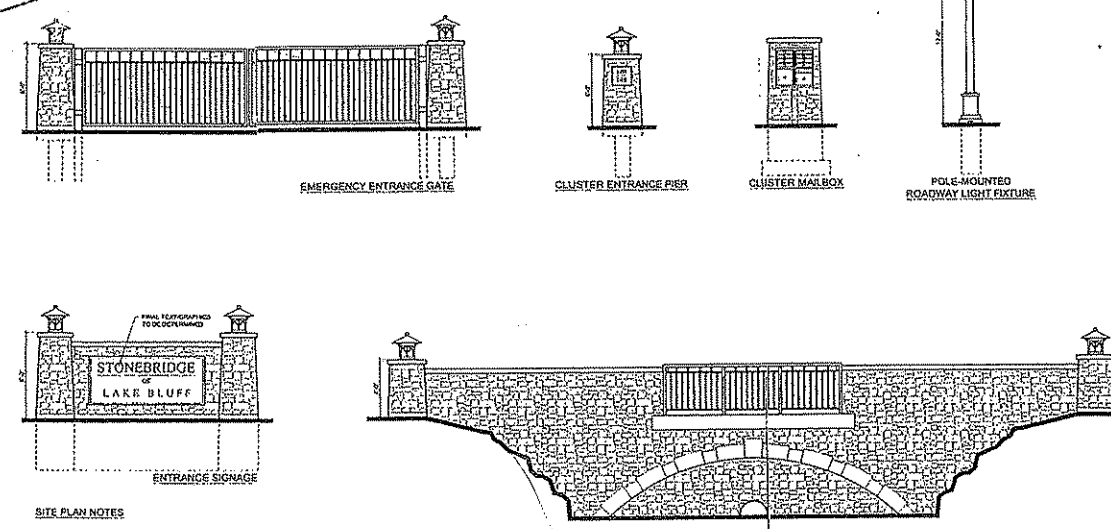

**DIMENSIONED SITE PLAN**

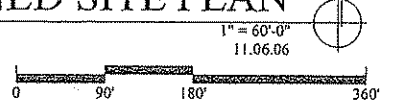

- SITE PLAN NOTES**
